



SITE PLAN

Assessment Diagram
SITE PLAN
 Edgewood High School

TMP
 ARCHITECTURE
 TMP ARCHITECTURE LLC
 161 S. LIBERTY ST.
 POWELL • OHIO • 43065
 PH-614.846.6505 • FX-614.846.6506
 EM-INPO@TMP-ARCHITECTURE.COM

BUILDING COMPONENT LEGEND


- CORRIDORS
- GYMNASIUM
- MEDIA CENTER
- STUDENT DINING
- KITCHEN
- VOCATIONAL SPACE
- AG ED LAB
- NON-DESIGN MANUAL
- UNUSABLE
- OVERSIZED AREAS

BUCKEYE LOCAL SCHOOL DISTRICT

Ohio School Facilities Commission

BY: MI	Construction Dates	1961 1961 1972
DATE: 4/20/2008	Acreage	49.00
ISSUED WITH: On-Site Assessment	Total Bldg. Area	124,318

SHEET NUMBER
1 OF 4

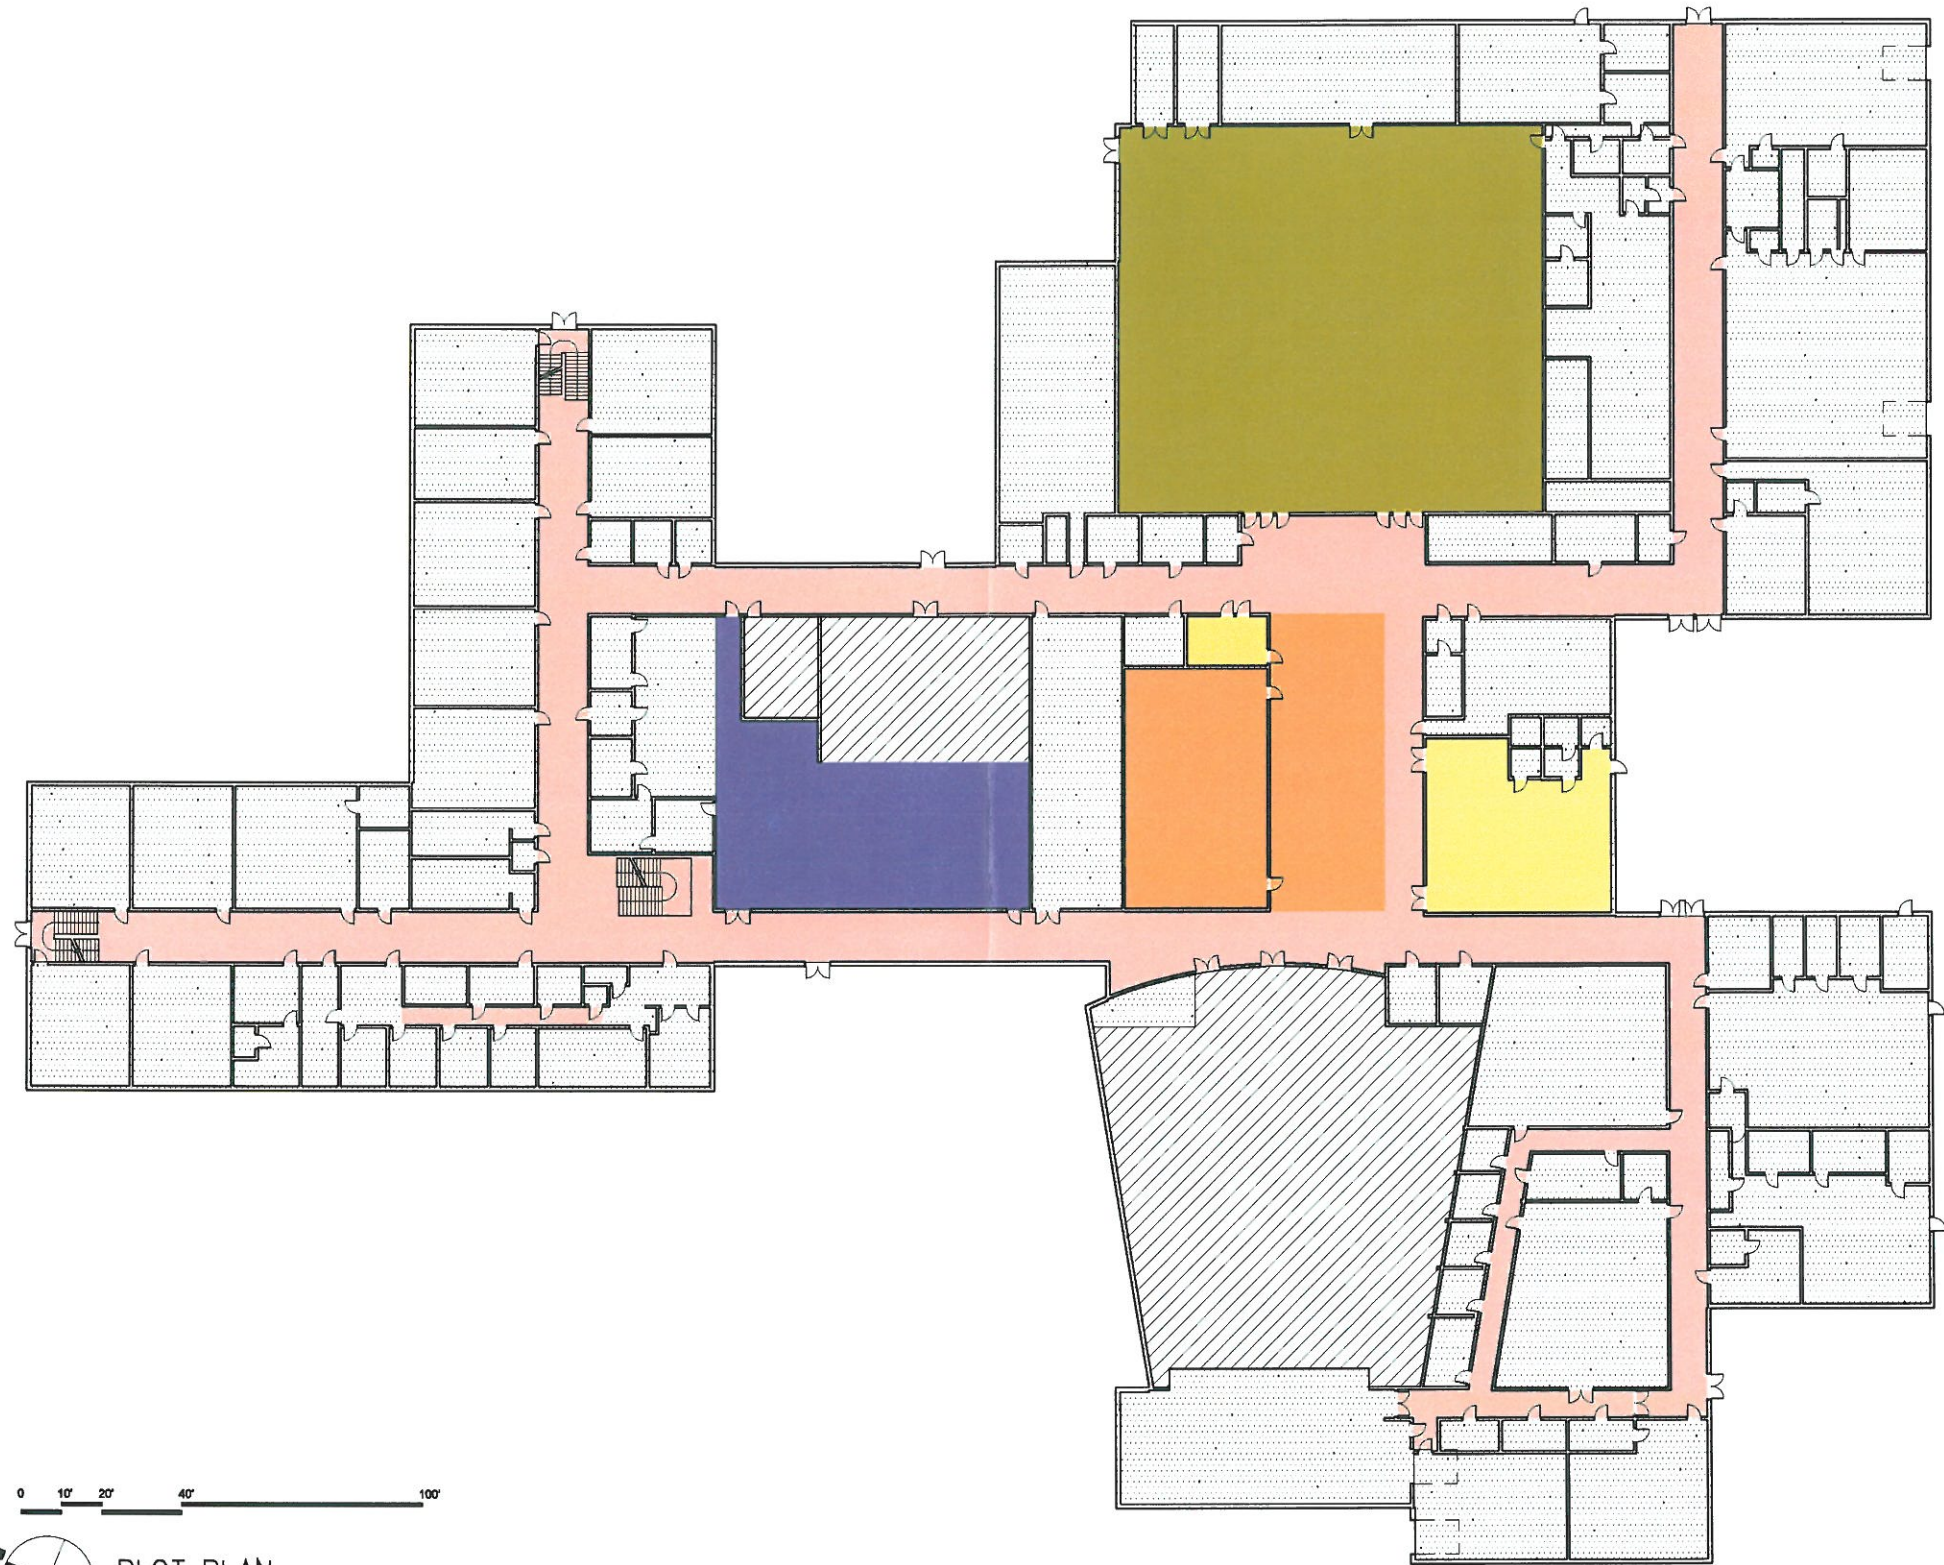

BUILDING COMPONENT LEGEND

- CORRIDORS
- GYMNASIUM
- MEDIA CENTER
- STUDENT DINING
- KITCHEN
- VOCATIONAL SPACE
- AG ED LAB
- NON-DESIGN MANUAL
- UNUSABLE
- OVERSIZED AREAS



PLOT PLAN

GRADE CONFIGURATION: 9-12
 CURRENT ENROLLMENT: 721
 CONSTRUCTION DATES: 1961, 1961, 1972
 ACREAGE: 49.00
 EXISTING BUILDING AREA: 124,318
 SQUARE FOOTAGE PER STUDENT: 172.42

ORIGINAL CONSTRUCTION,
 1961 AREA: 110,862 S.F.
 AUDITORIUM FIXED SEATING AREA
 1961 AREA: 7,764 S.F.
 SECOND ADDITION,
 1972 AREA: 5,692 S.F.

 TOTAL: 124,318 S.F.

Assessment Diagram
PLOT PLAN
 Edgewood High School

BUCKEYE LOCAL SCHOOL DISTRICT

Ohio School Facilities Commission

BY: MI	Construction Dates	1961 1961 1972
DATE: 4/20/2008	Acreege	49.00
ISSUED WITH: On Site Assessment	Total Bldg Area	124,318



BUILDING COMPONENT LEGEND

- CORRIDORS
- GYMNASIUM
- MEDIA CENTER
- STUDENT DINING
- KITCHEN
- VOCATIONAL SPACE
- AG ED LAB
- NON-DESIGN MANUAL
- UNUSABLE
- OVERSIZED AREAS


0 10' 20' 40' 100'



FIRST FLOOR PLAN

ORIGINAL CONSTRUCTION

- 1961
- AUDITORIUM FIXED SEATING AREA 1961
- SECOND ADDITION 1972

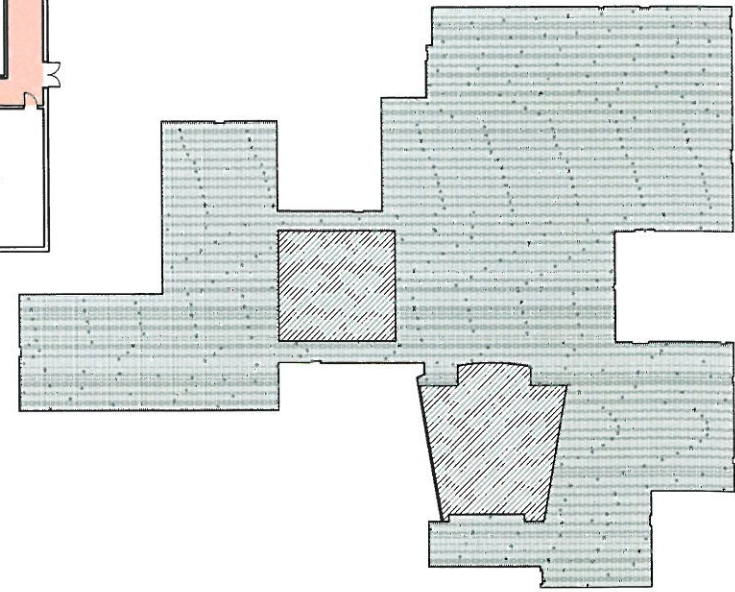


KEY PLAN

Assessment Diagram
 FIRST FLOOR PLAN
 Edgewood High School


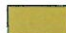

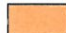
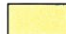



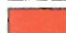

BUCKEYE LOCAL SCHOOL DISTRICT

Ohio School Facilities Commission

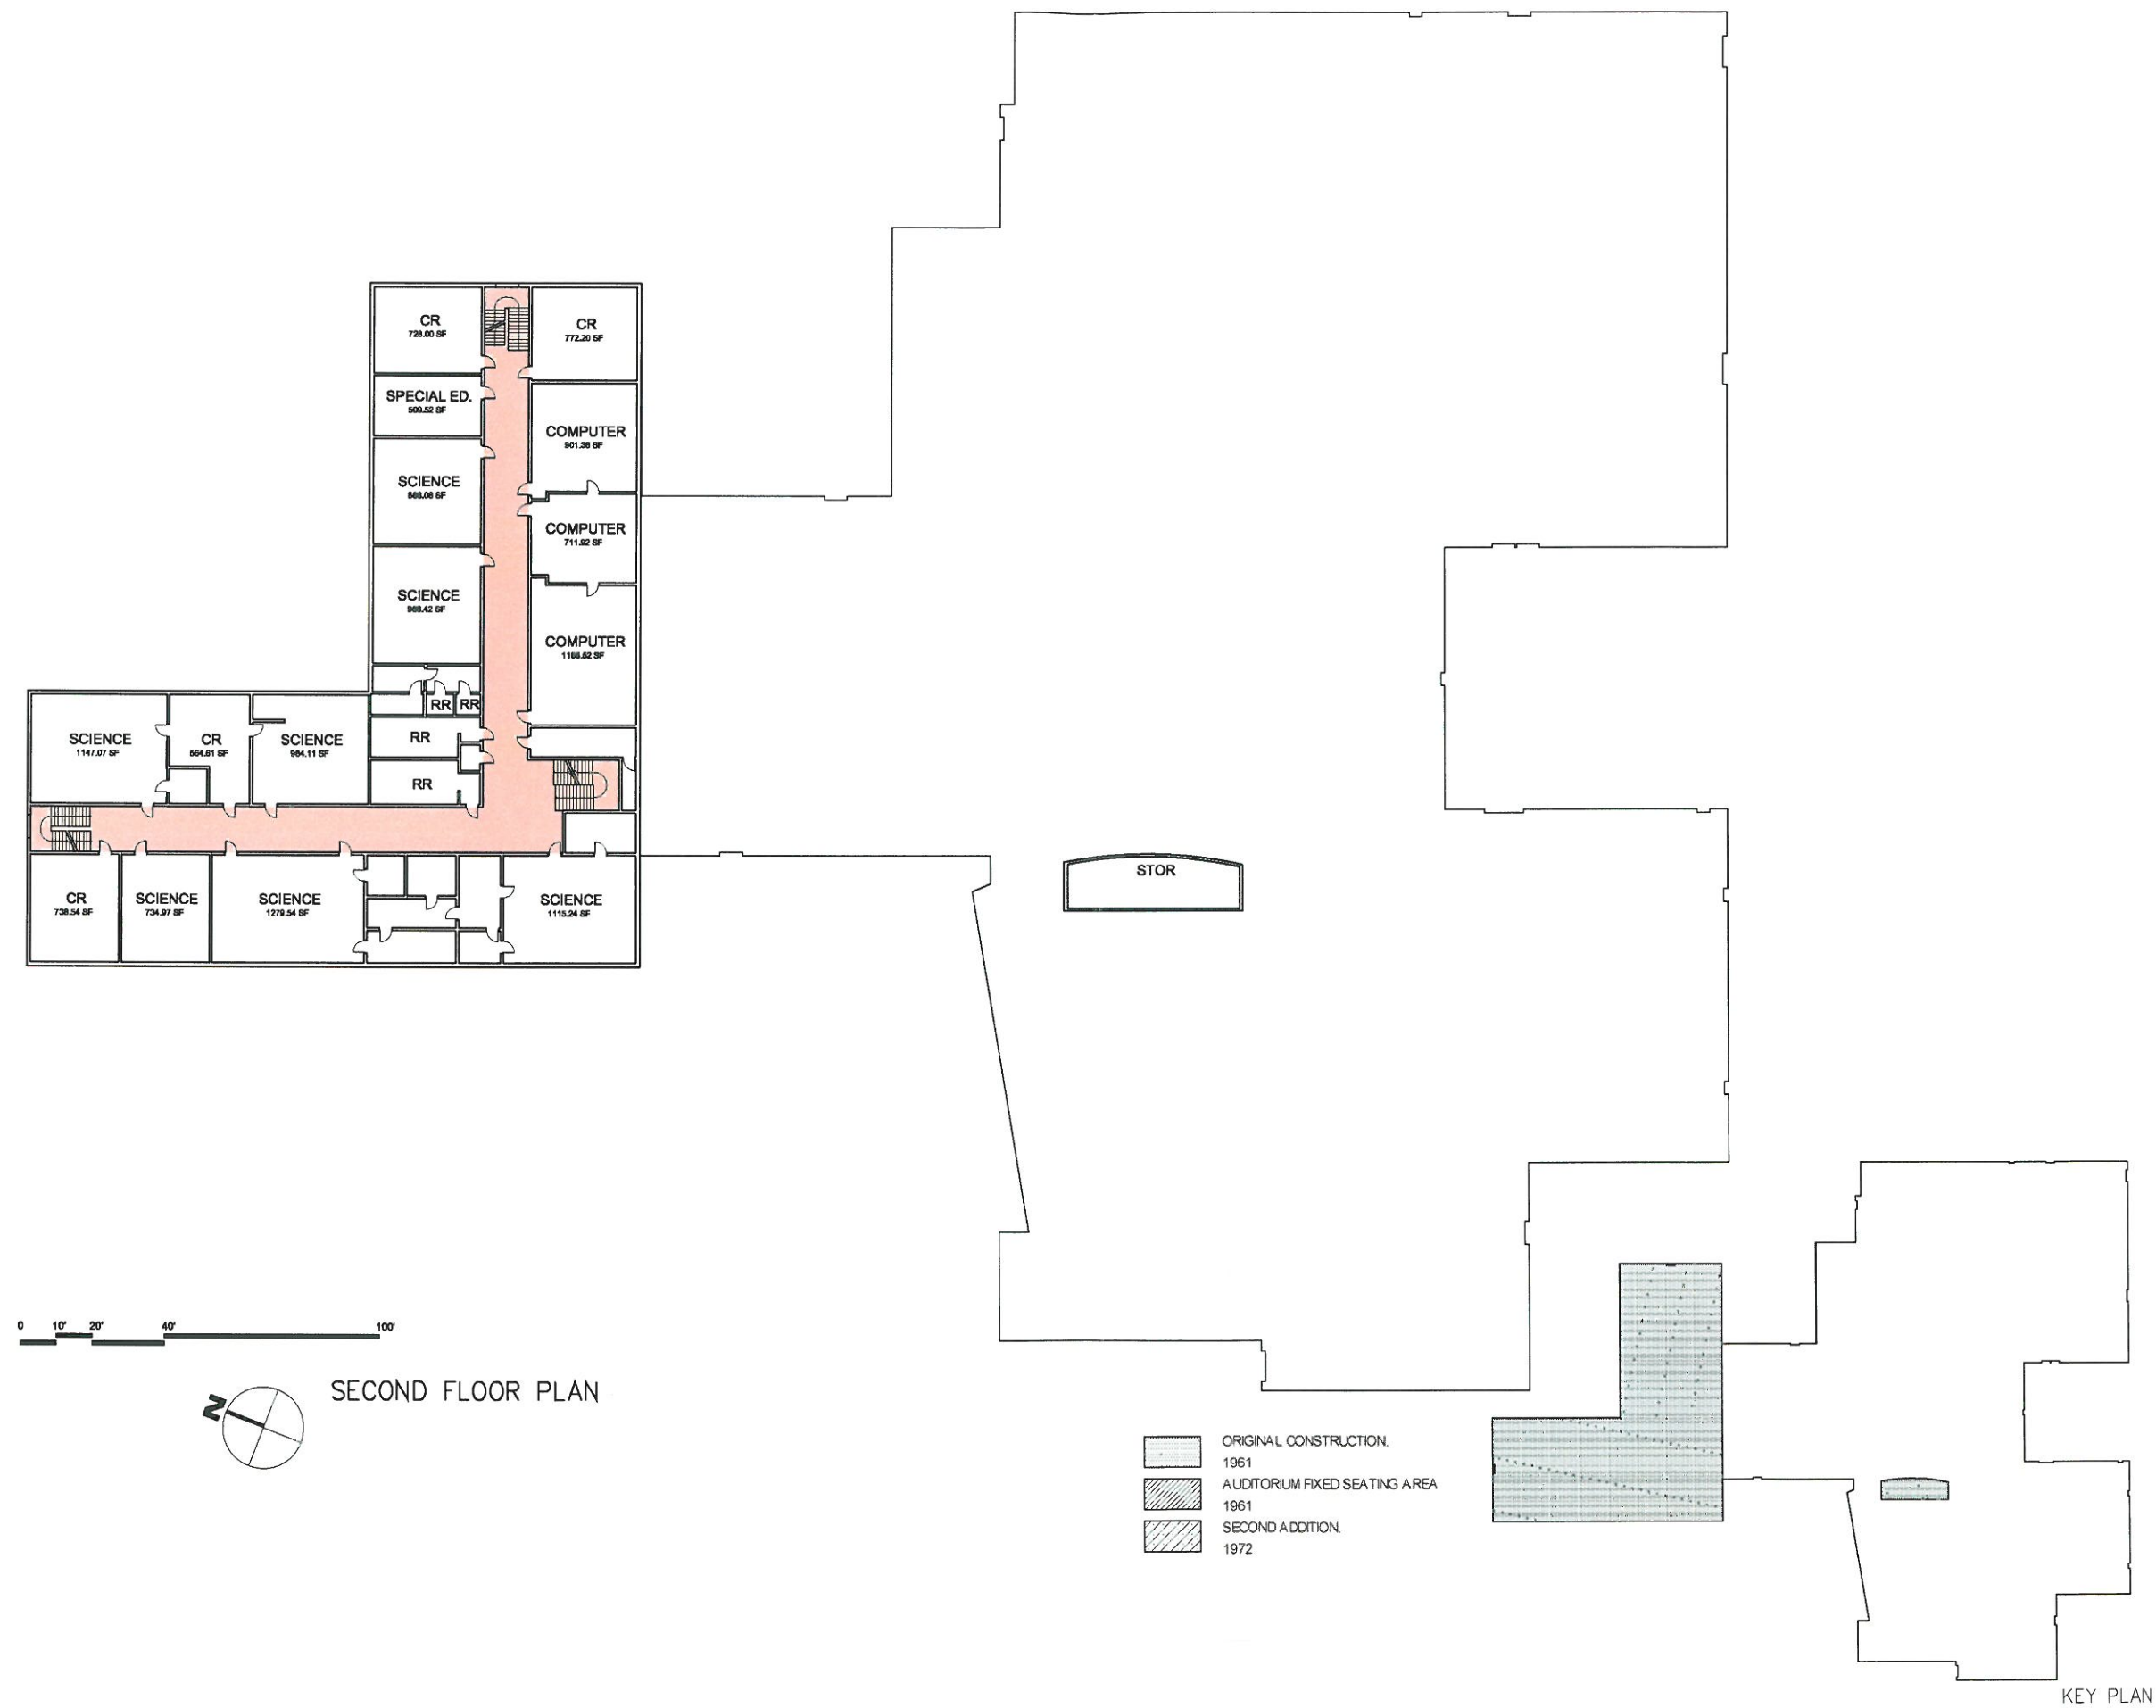BY: MI	Construction Dates	1961 1961 1972
DATE: 4/20/2008	Acreage	49.00
ISSUED WITH: On Site Assessment	Total Bldg Area	124,318



BUILDING COMPONENT LEGEND

	CORRIDORS
	GYMNASIUM
	MEDIA CENTER
	STUDENT DINING
	KITCHEN
	VOCATIONAL SPACE
	AG ED LAB
	NON-DESIGN MANUAL
	UNUSABLE
	OVERSIZED AREAS

	ORIGINAL CONSTRUCTION.
	1961
	AUDITORIUM FIXED SEATING AREA
	1961
	SECOND ADDITION.
	1972

Assessment Diagram
SECOND FLOOR PLAN
 Edgewood High School

BUCKEYE LOCAL SCHOOL DISTRICT

Ohio School Facilities Commission

BY: MI	Construction Dates	1961-1961	1972
DATE: 4/20/2008	Acreage	49.00	
ISSUED WITH: On-Site Assessment	Total Bldg Area	124,318	

KEY PLAN